

Corner Lot

Note: Front lot line is the narrowest street frontage

Public Street


City Right of Way




No building, wall, fence, or shrubbery shall be erected, maintained or planted on any lot which obstructs or interferes with traffic visibility along property lines at any intersection involving public streets, alleys, and public or private driveways.

The minimum size vision clearance standards are listed in each Zoning District.

The maximum grade elevation shall be no more than 3 feet in this area measured from the highest sidewalk grade.

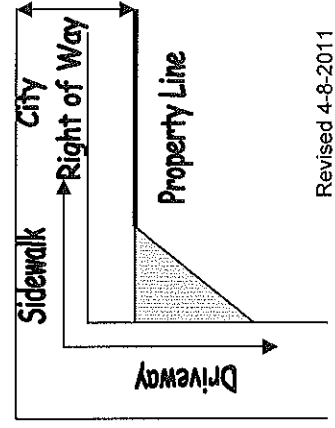



Revised 4-8-2011

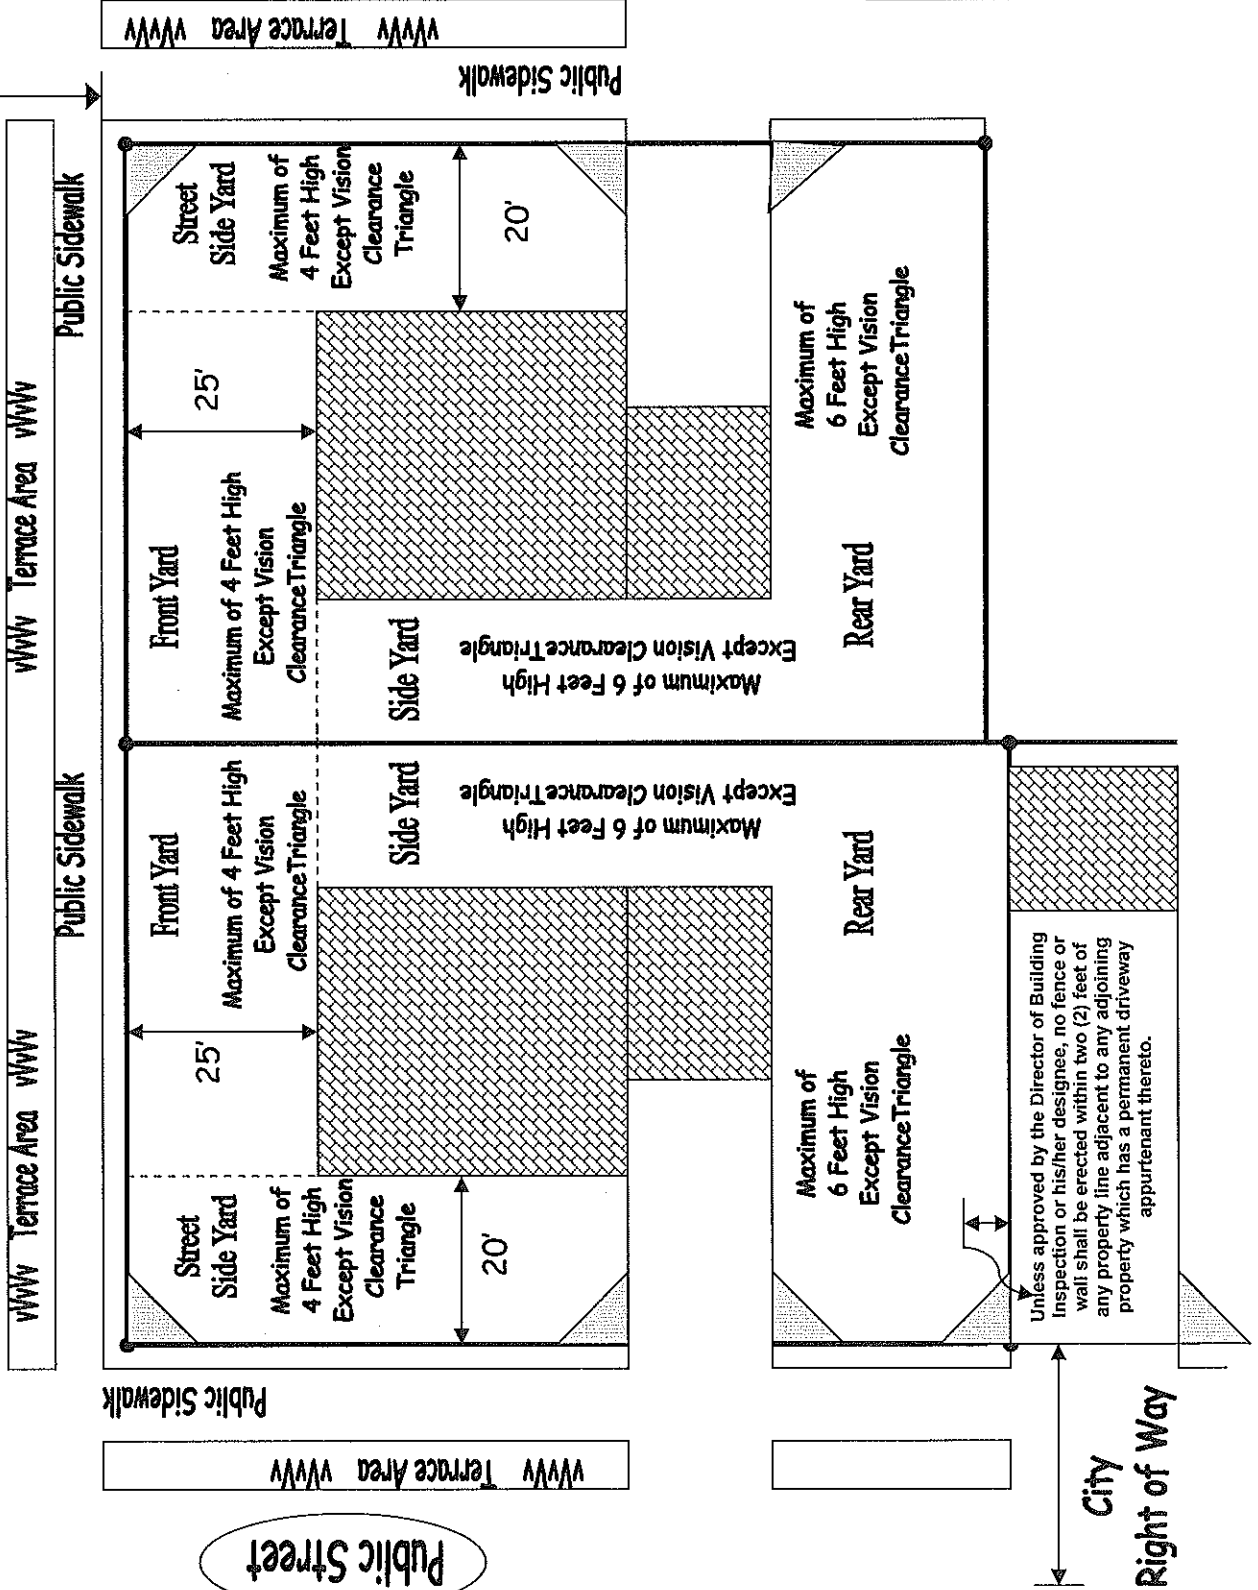

Interior Lot

Public Street

City Right of Way

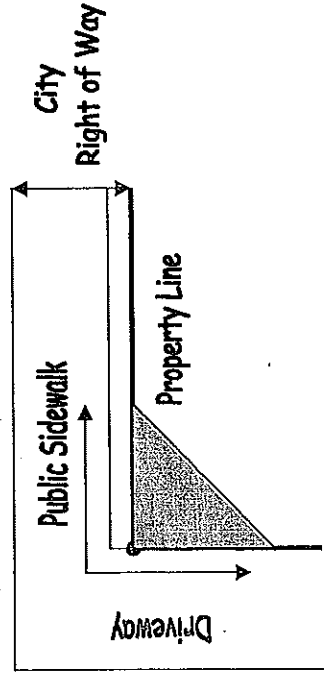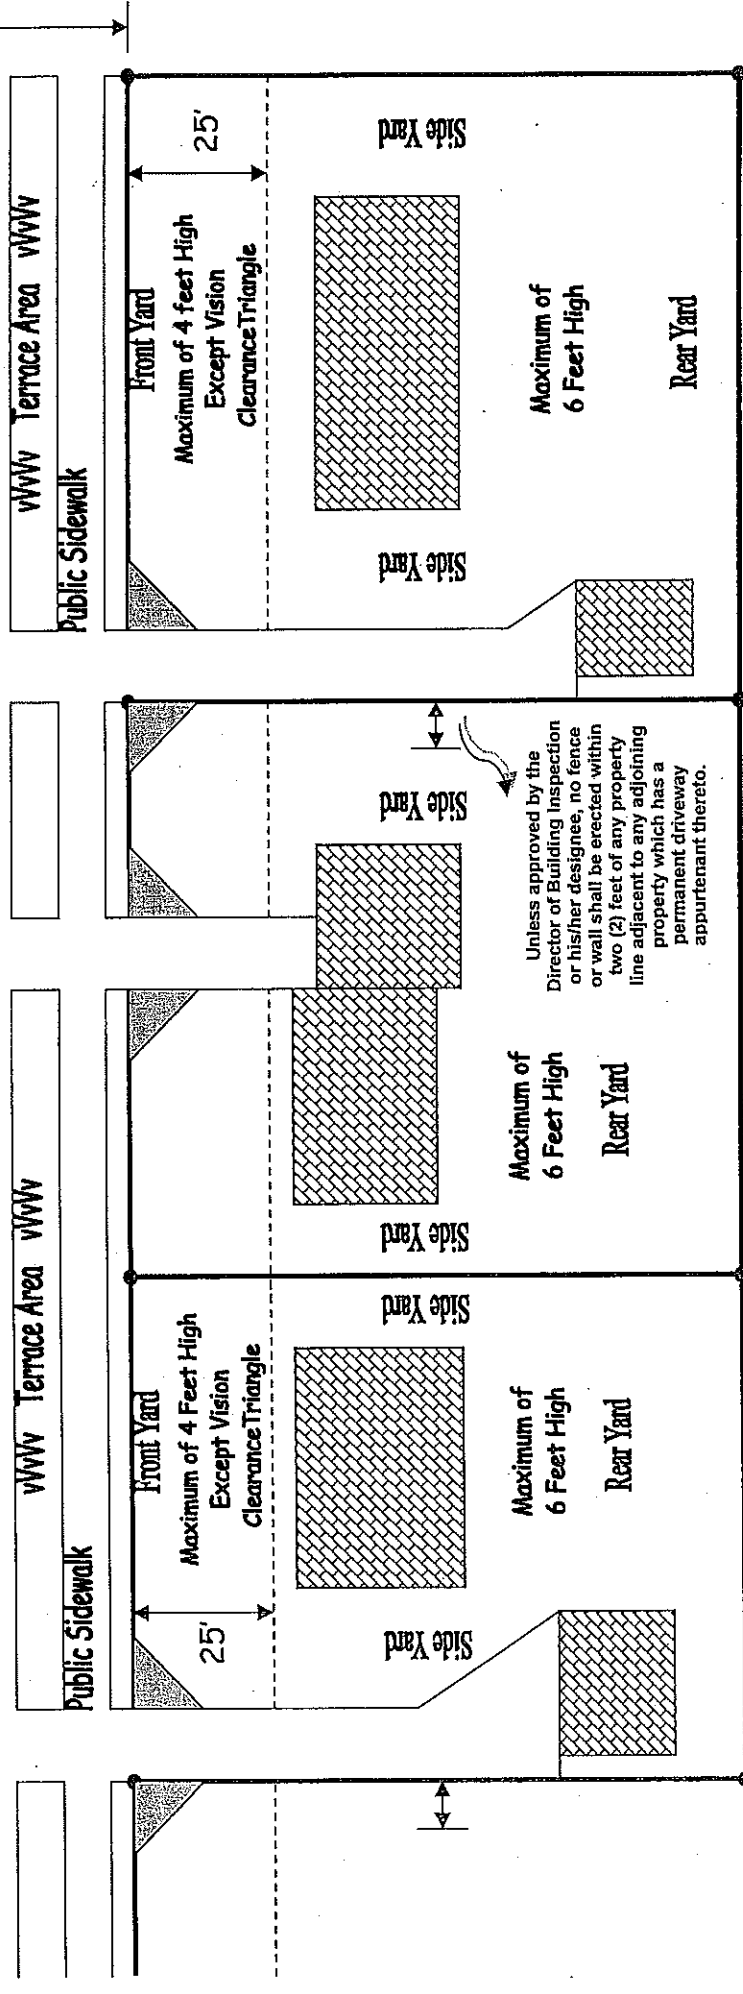

VISION CLEARANCE TRIANGLE

No building, wall, fence, or shrubbery shall be erected, maintained or planted on any lot which obstructs or interferes with traffic visibility along property lines at any intersection involving public streets, alleys, and public or private driveways.

The minimum size vision clearance standards are listed in each Zoning District.

The maximum grade elevation shall be no more than 3 feet in this area measured from the highest sidewalk grade.